


12.10

6.90

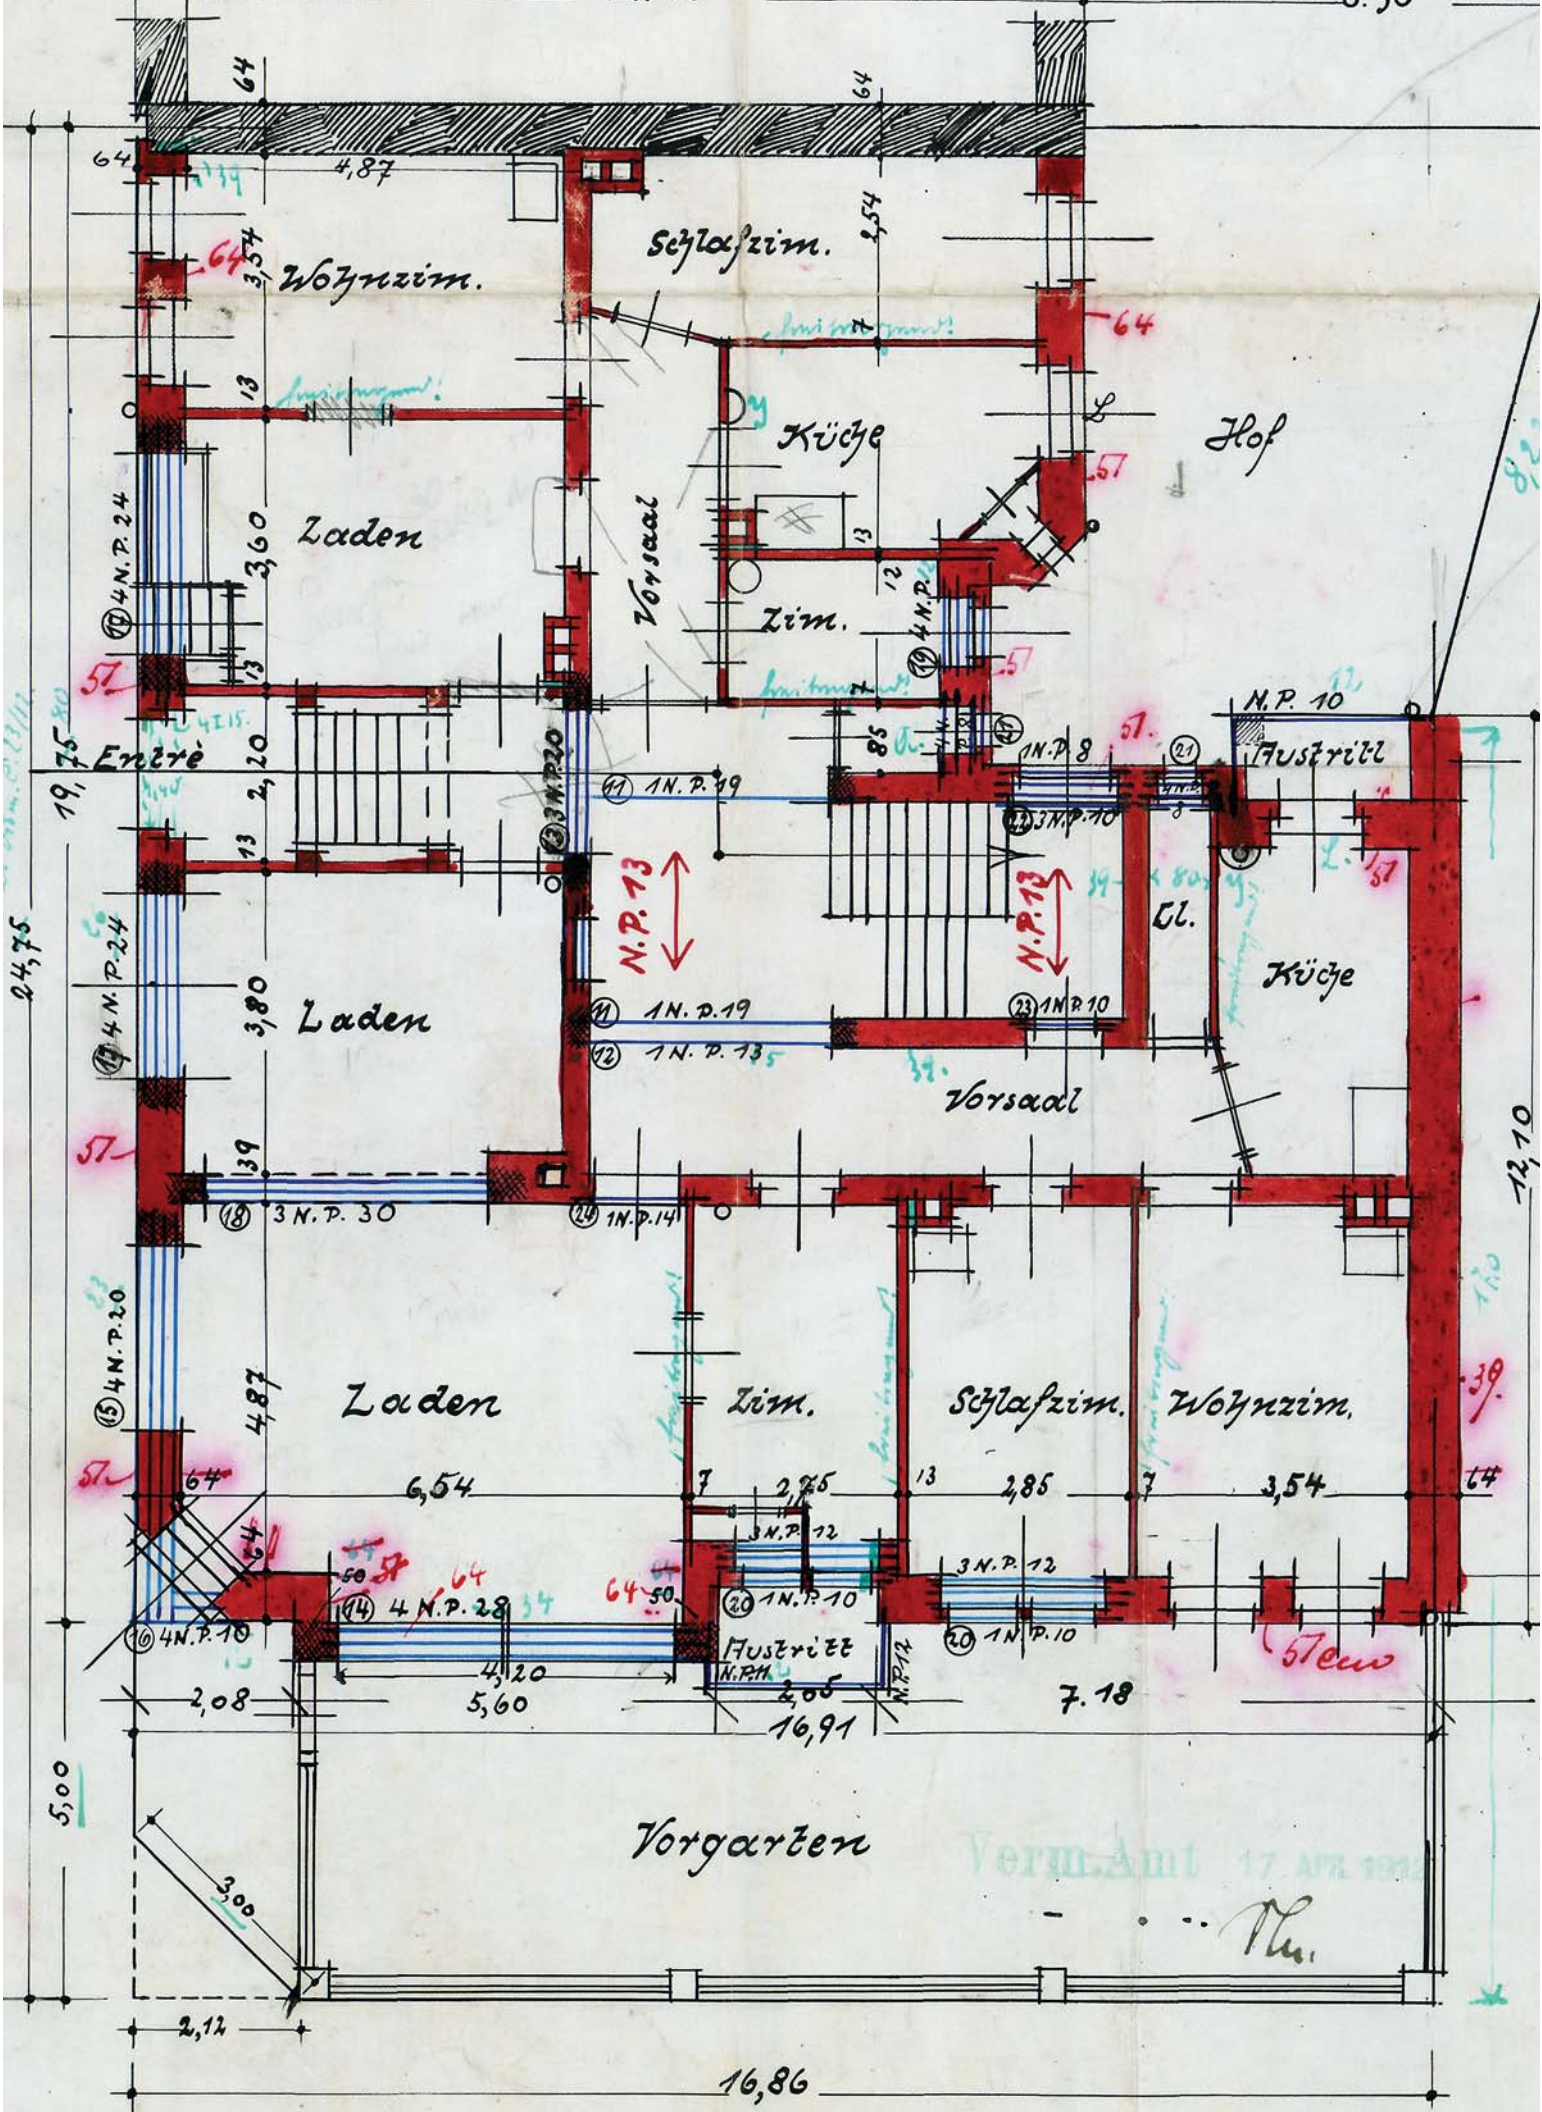

# Erdgeschoss

Verm. Amt 17. Apr. 1932

Th.